

# INSTITUTE OF LAND AND DISASTER MANAGEMENT

DISTRICT: THIRUVANANTHAPURAM


TALUK : THIRUVANANTHAPURAM

VILLAGE : THIRUMALA

WARD : 8

BLOCK NO :2

RESURVEY NO :9

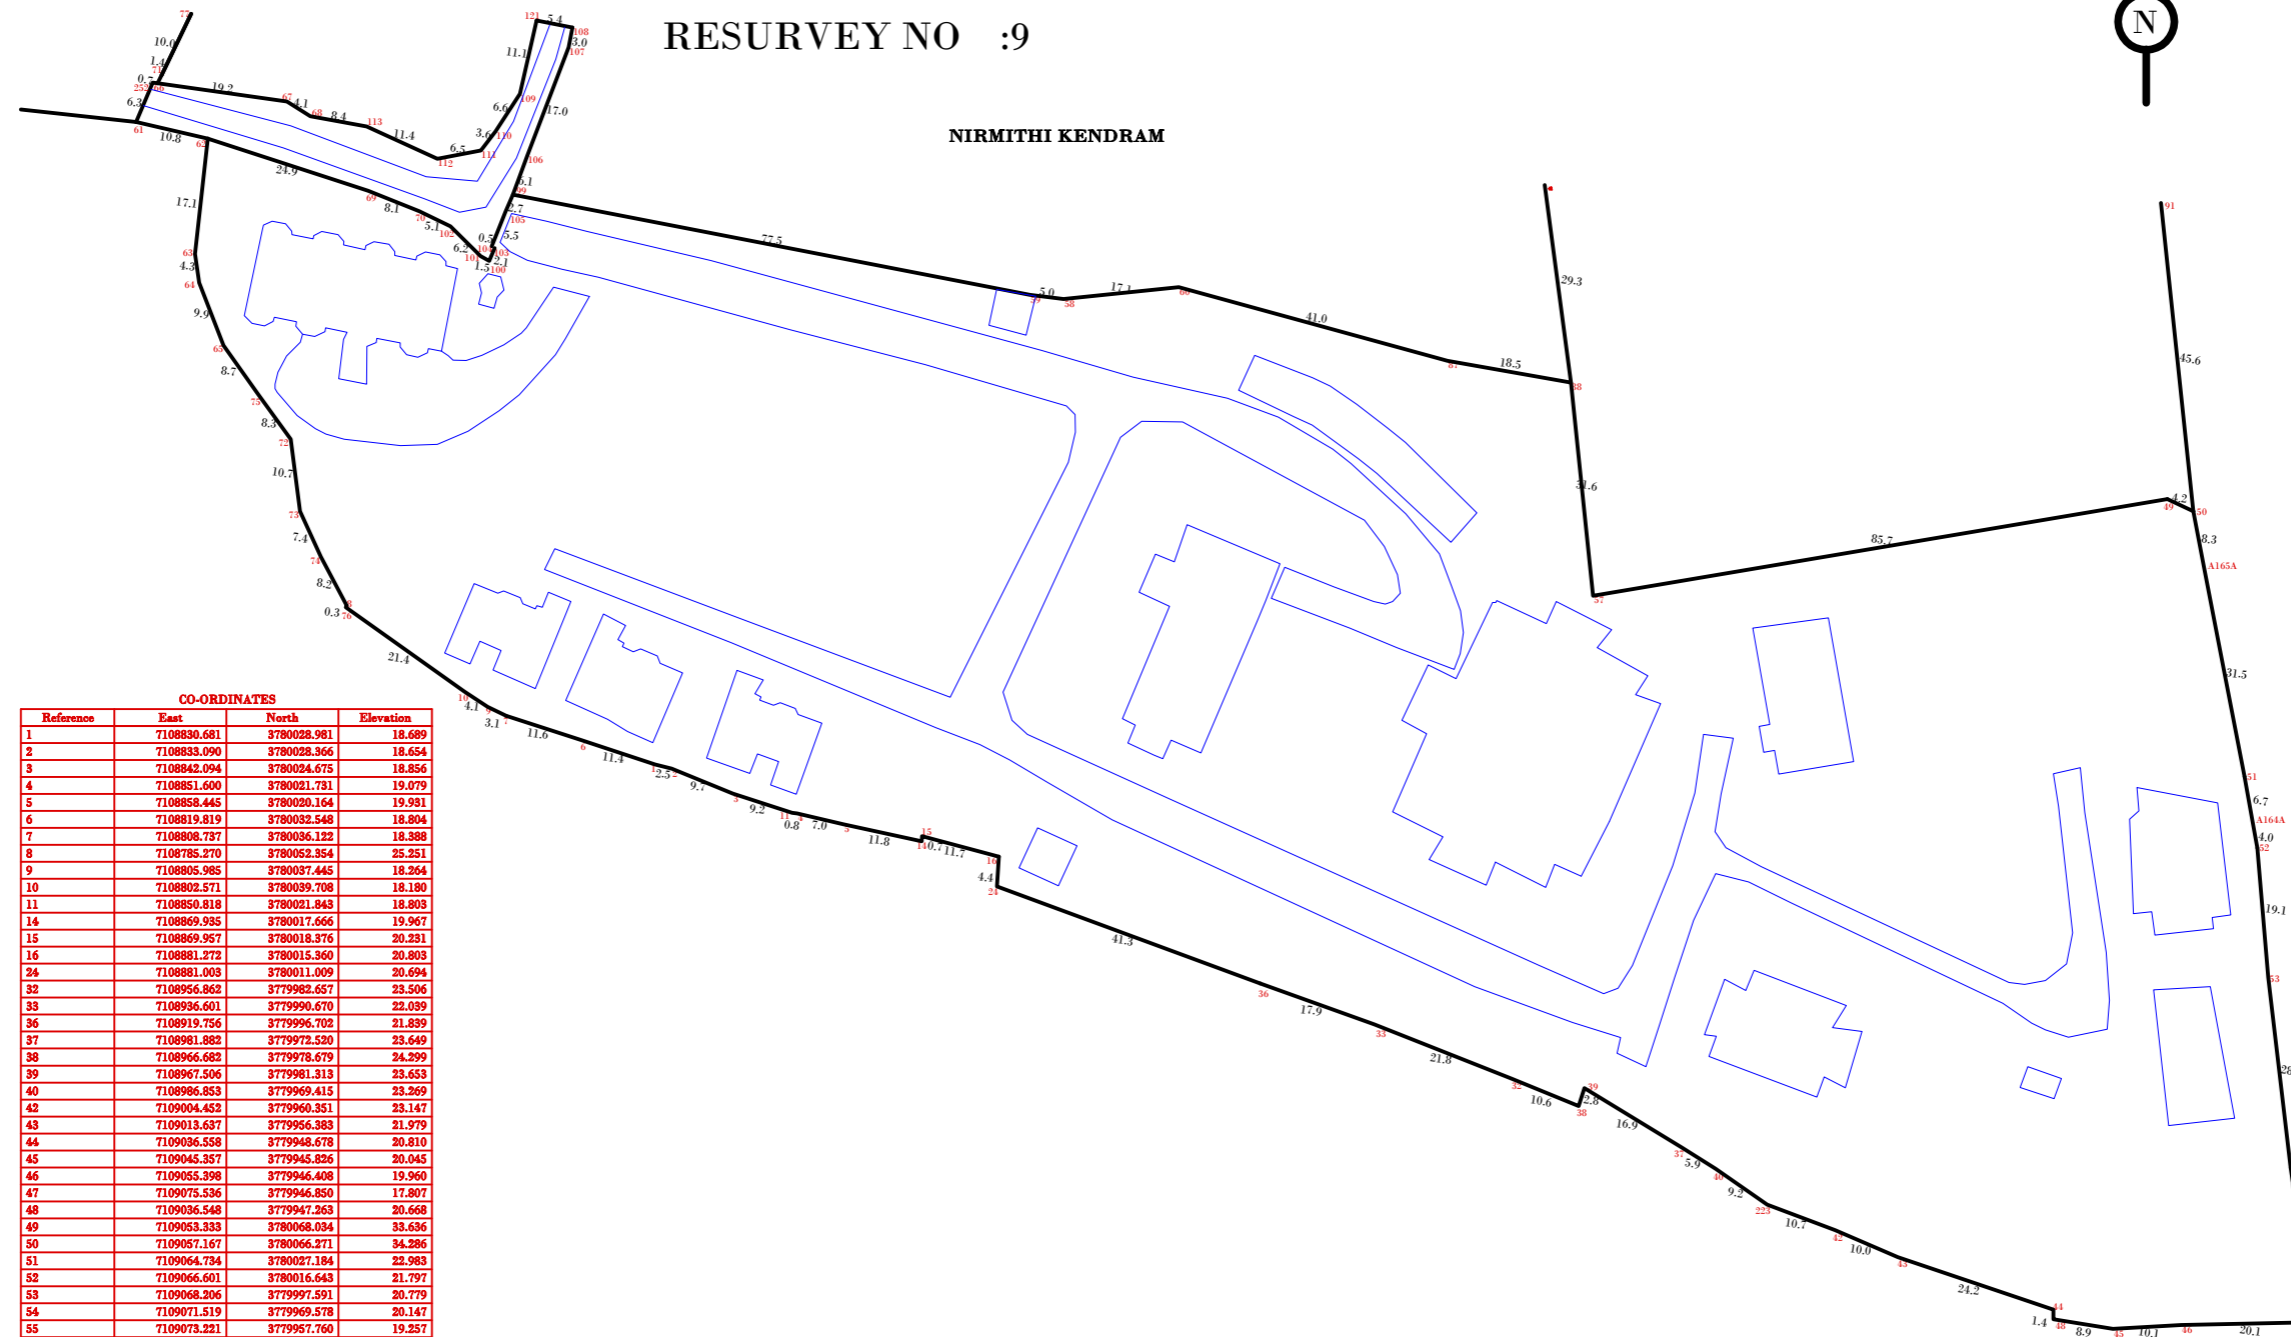

**CO-ORDINATES**

Reference	East	North	Elevation
1	7108830.681	3780028.981	18.689
2	7108833.090	3780028.366	18.654
3	7108842.094	3780024.075	18.856
4	7108851.600	3780021.731	19.079
5	7108858.445	3780020.164	19.931
6	7108819.819	3780032.548	18.804
7	7108808.737	3780036.122	18.388
8	7108785.270	3780052.354	25.251
9	7108805.985	3780037.445	18.264
10	7108802.571	3780039.708	18.180
11	7108850.818	3780021.843	18.803
14	7108869.935	3780017.666	19.967
15	7108869.957	3780018.376	20.231
16	7108881.272	3780015.360	20.803
24	7108881.003	3780011.009	20.694
32	7108956.862	3779982.657	23.506
33	7108936.601	3779990.670	22.039
36	7108919.756	3779996.702	21.839
37	7108981.882	3779972.520	23.649
38	7108966.682	3779978.679	24.299
39	7108967.506	3779981.313	23.653
40	7108986.853	3779969.415	23.269
42	7109004.452	3779960.351	23.147
43	7109013.637	3779956.383	21.979
44	7109036.558	3779948.678	20.810
45	7109045.357	3779945.826	20.045
46	7109055.398	3779946.408	19.960
47	7109075.536	3779946.850	17.807
48	7109036.548	3779947.263	20.668
49	7109053.333	3780068.034	33.636
50	7109057.167	3780066.271	34.286
51	7109064.734	3780027.184	22.983
52	7109066.601	3780016.643	21.797
53	7109068.206	3779997.591	20.779
54	7109071.519	3779969.578	20.147
55	7109073.221	3779957.760	19.257
56	7109074.675	3779948.894	18.525
57	7108968.789	3780053.805	30.668
58	7108890.810	3780097.513	29.918
59	7108885.843	3780098.134	28.132
60	7108907.799	3780099.238	33.587
61	7108754.244	3780123.584	29.365
62	7108764.786	3780121.123	30.474
63	7108762.935	3780104.154	29.142
64	7108763.511	3780099.906	29.121
65	7108767.104	3780090.685	28.791
69	7108788.422	3780113.442	31.521
70	7108795.985	3780110.431	31.994
72	7108776.991	3780076.856	29.114
73	7108778.379	3780066.265	28.062
74	7108781.444	3780059.572	26.653
75	7108772.178	3780083.564	29.116
76	7108785.131	3780052.088	25.987
87	7108947.341	3780088.399	37.187
88	7108965.514	3780085.194	37.198
99	7108809.749	3780112.887	32.401
100	7108806.237	3780103.093	31.814
101	7108804.968	3780103.802	31.987
102	7108800.529	3780108.193	32.002
103	7108807.023	3780105.004	31.794
104	7108806.610	3780105.278	31.789
105	7108808.636	3780110.382	31.706
223	7108994.438	3779964.125	21.654
A164A	7109065.903	3780020.582	21.658
A165A	7109058.747	3780058.110	32.658